




PROJECT <b>Parish Church of St Mary &amp; St John,          Rothley, Leicestershire</b>		<b>Pendery Architecture &amp; Heritage Ltd</b> 23 Orchard Road Hook Norton Banbury Oxon OX15 5LX d.pendery@btinternet.com 07482 557577	
CLIENT		<small>ALL DIMENSIONS IN MILLIMETRES UNLESS STATED OTHERWISE. DO NOT SCALE FROM THE DRAWING.          USE GIVEN DIMENSIONS ONLY. ALL DIMENSIONS TO BE CHECKED ON SITE.</small>	
TITLE <b>Vestry East Screen</b>		SCALE @ A3 <b>N.T.S</b> <small>© Pendery Architecture &amp; Heritage Ltd</small>	DATE  DWG NO. <b>1822/52B</b>
		LATEST REVISION:	REV

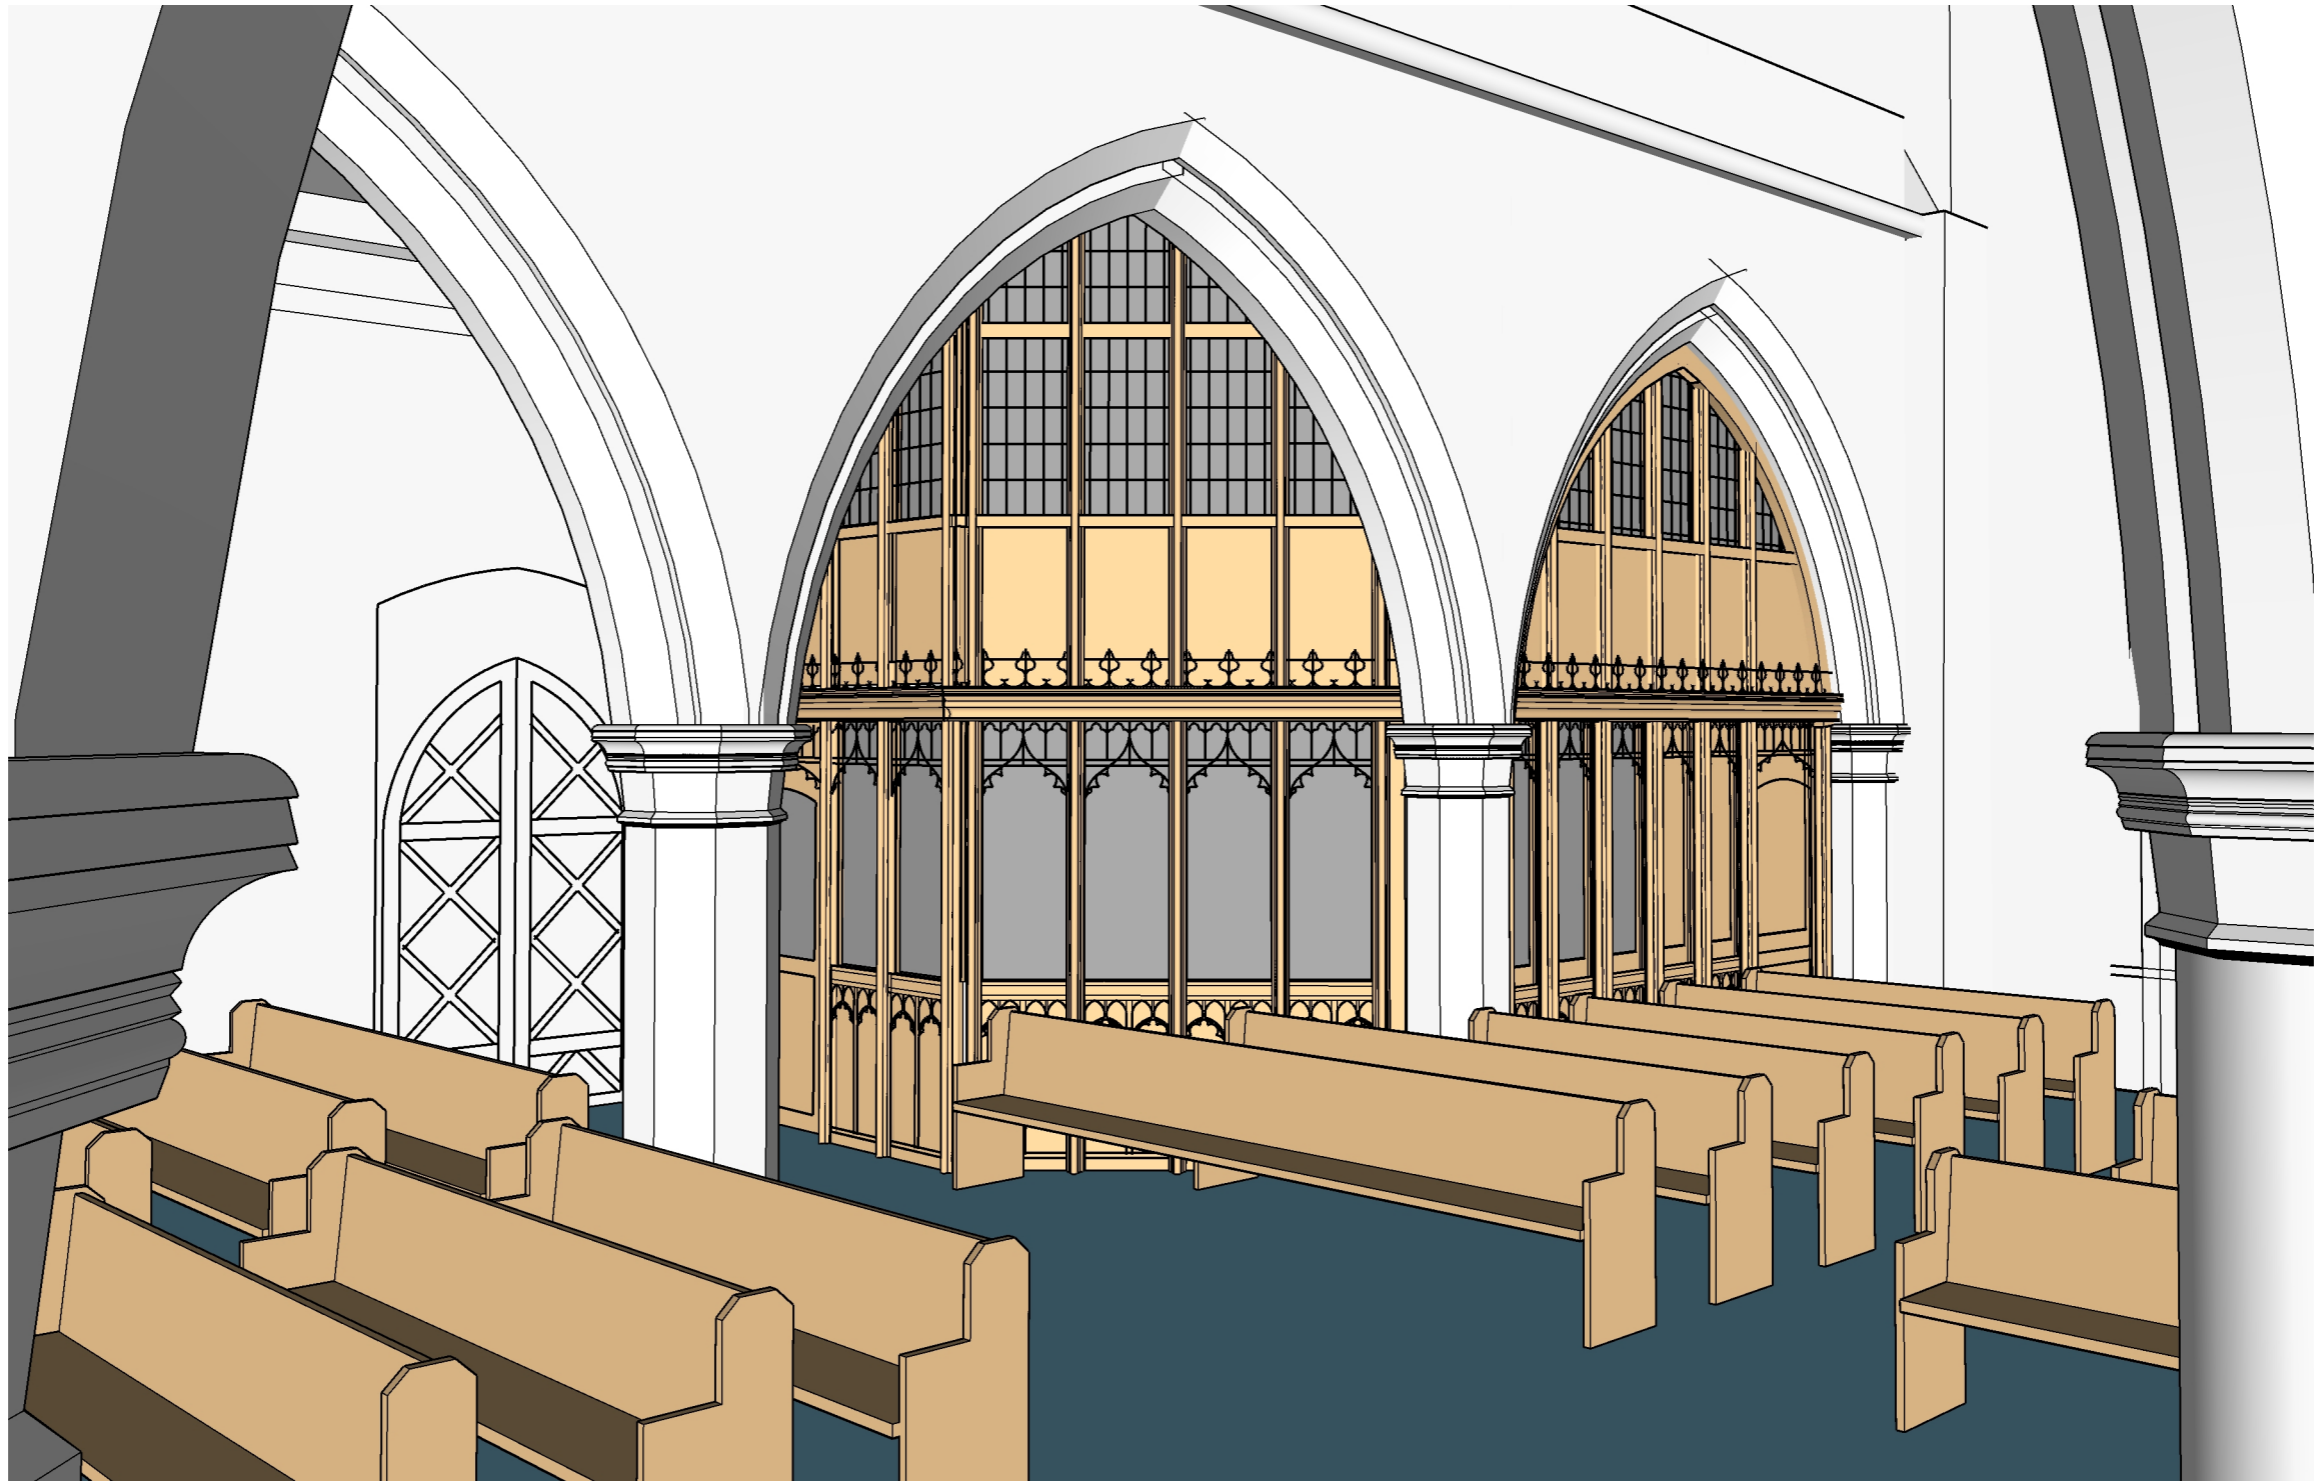



PROJECT <b>Parish Church of St Mary &amp; St John,          Rothley, Leicestershire</b>		<b>Pendery Architecture &amp; Heritage Ltd</b> 23 Orchard Road Hook Norton Banbury Oxon OX15 5LX d.pendery@btinternet.com 07482 557577	
CLIENT		<small>ALL DIMENSIONS IN MILLIMETRES UNLESS STATED OTHERWISE. DO NOT SCALE FROM THE DRAWING.          USE GIVEN DIMENSIONS ONLY. ALL DIMENSIONS TO BE CHECKED ON SITE.</small>	
TITLE <b>Vestry North Screen - With Pews</b>		<small>LATEST REVISION:</small>	<small>SCALE @ A3 DATE DWG NO. REV</small> <b>N.T.S</b> <b>1822/49</b>
<small>© Pendery Architecture &amp; Heritage Ltd</small>		<small>© Pendery Architecture &amp; Heritage Ltd</small>	

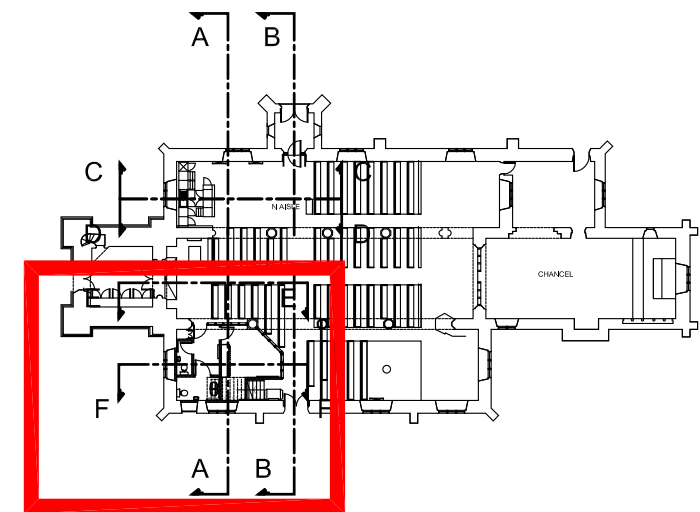


KEY

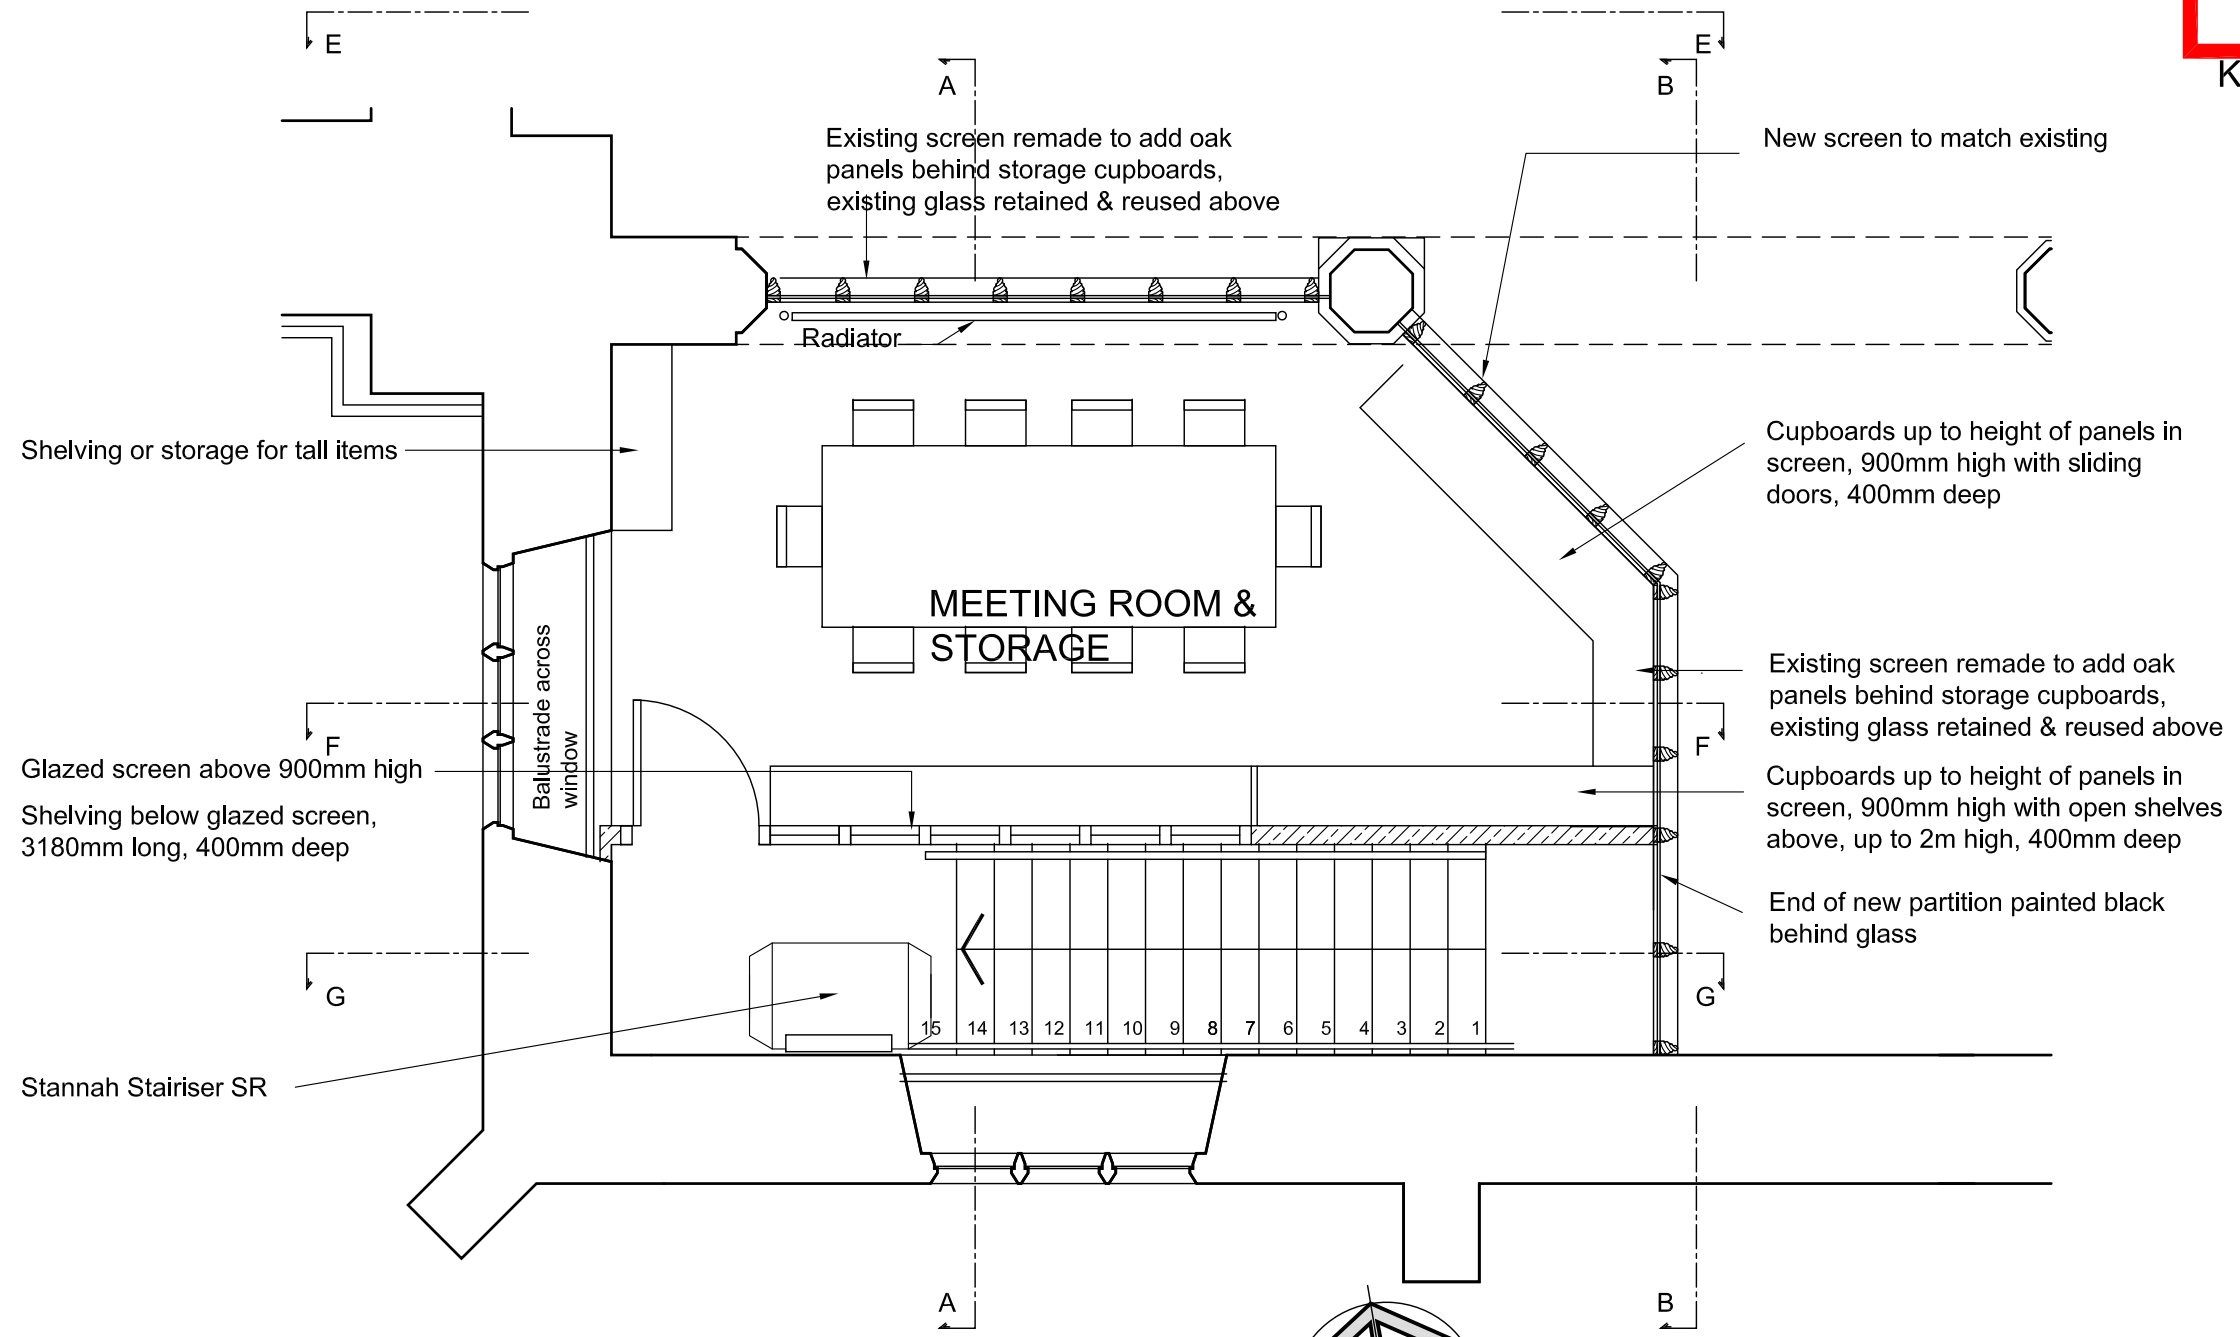


FIRST FLOOR PLAN 1:50 @ A3  
AS PROPOSED

 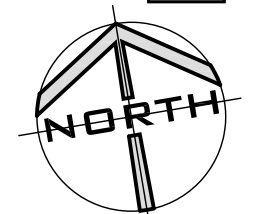



PROJECT Parish Church of St. Mary & St. John, Rothley, Leicestershire	Pendery Architecture & Heritage Ltd 23 Orchard Road Hook Norton Banbury Oxon OX15 5LX d.pendery@btinternet.com 07482 557577
CLIENT  TITLE First Floor Plan - South Aisle - As Proposed	ALL DIMENSIONS IN MILLIMETRES UNLESS STATED OTHERWISE. DO NOT SCALE FROM THE DRAWING. USE GIVEN DIMENSIONS ONLY. ALL DIMENSIONS TO BE CHECKED ON SITE. LATEST REVISION: SCALE @ A3 DATE DWG NO. REV As Shown Oct'19 1822/041 D © Pendery Architecture & Heritage Ltd

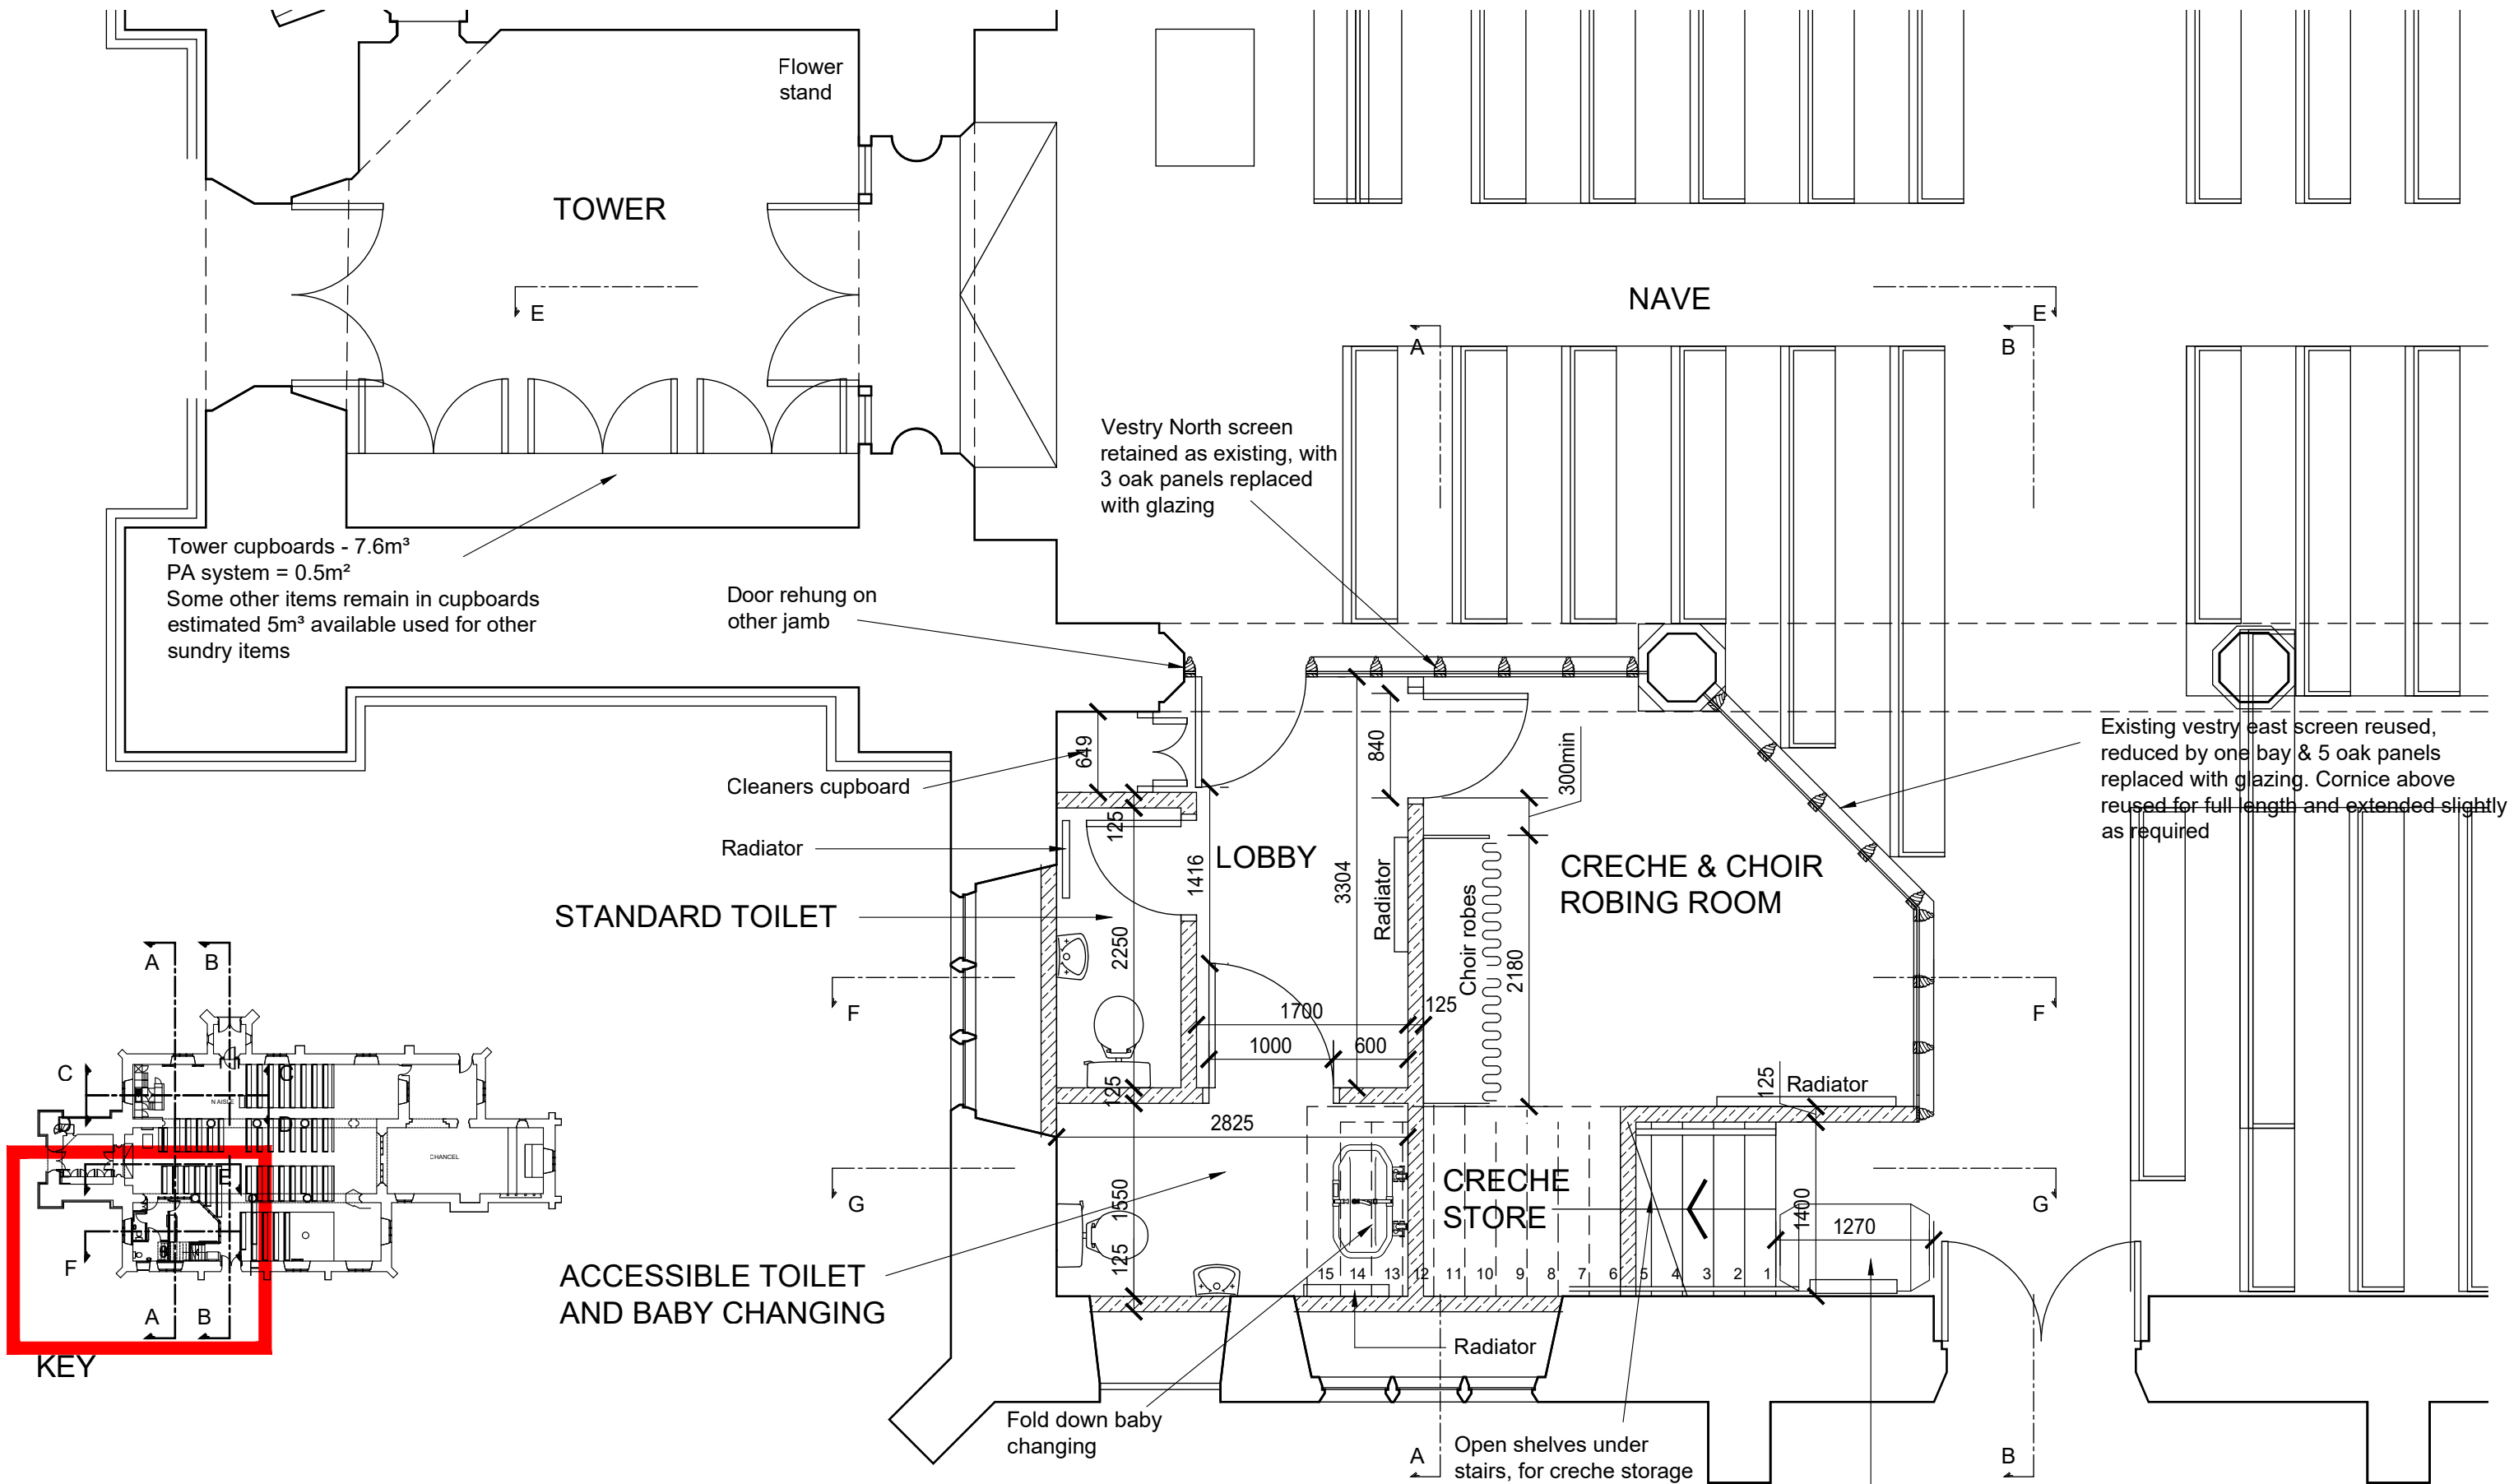

**GROUND FLOOR PLAN 1:50 @ A3  
AS PROPOSED**

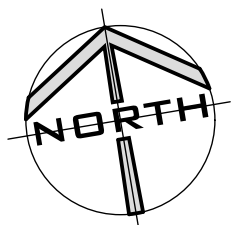

PROJECT Parish Church of St. Mary & St. John, Rothley, Leicestershire	Pendery Architecture & Heritage Ltd 23 Orchard Road Hook Norton Banbury Oxon OX15 5LX d.pendery@btinternet.com 07482 557577
CLIENT  TITLE Ground Floor Plan - South Aisle - As Proposed	ALL DIMENSIONS IN MILLIMETRES UNLESS STATED OTHERWISE. DO NOT SCALE FROM THE DRAWING. USE GIVEN DIMENSIONS ONLY. ALL DIMENSIONS TO BE CHECKED ON SITE. LATEST REVISION: SCALE @ A3 DATE DWS NO. KEY As Shown Oct'19 1822/040 E

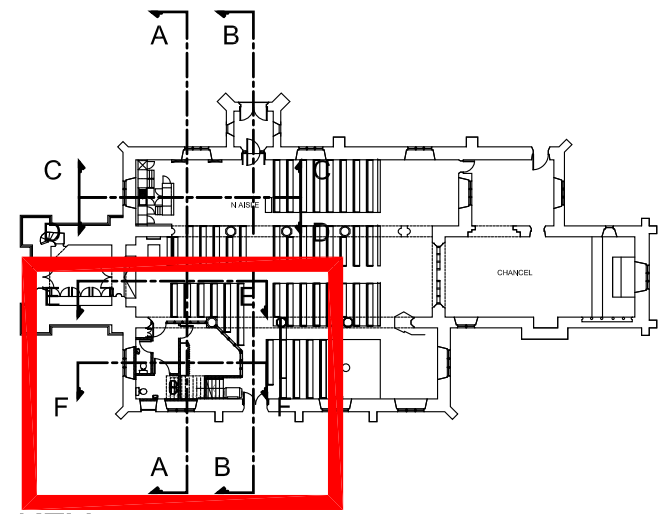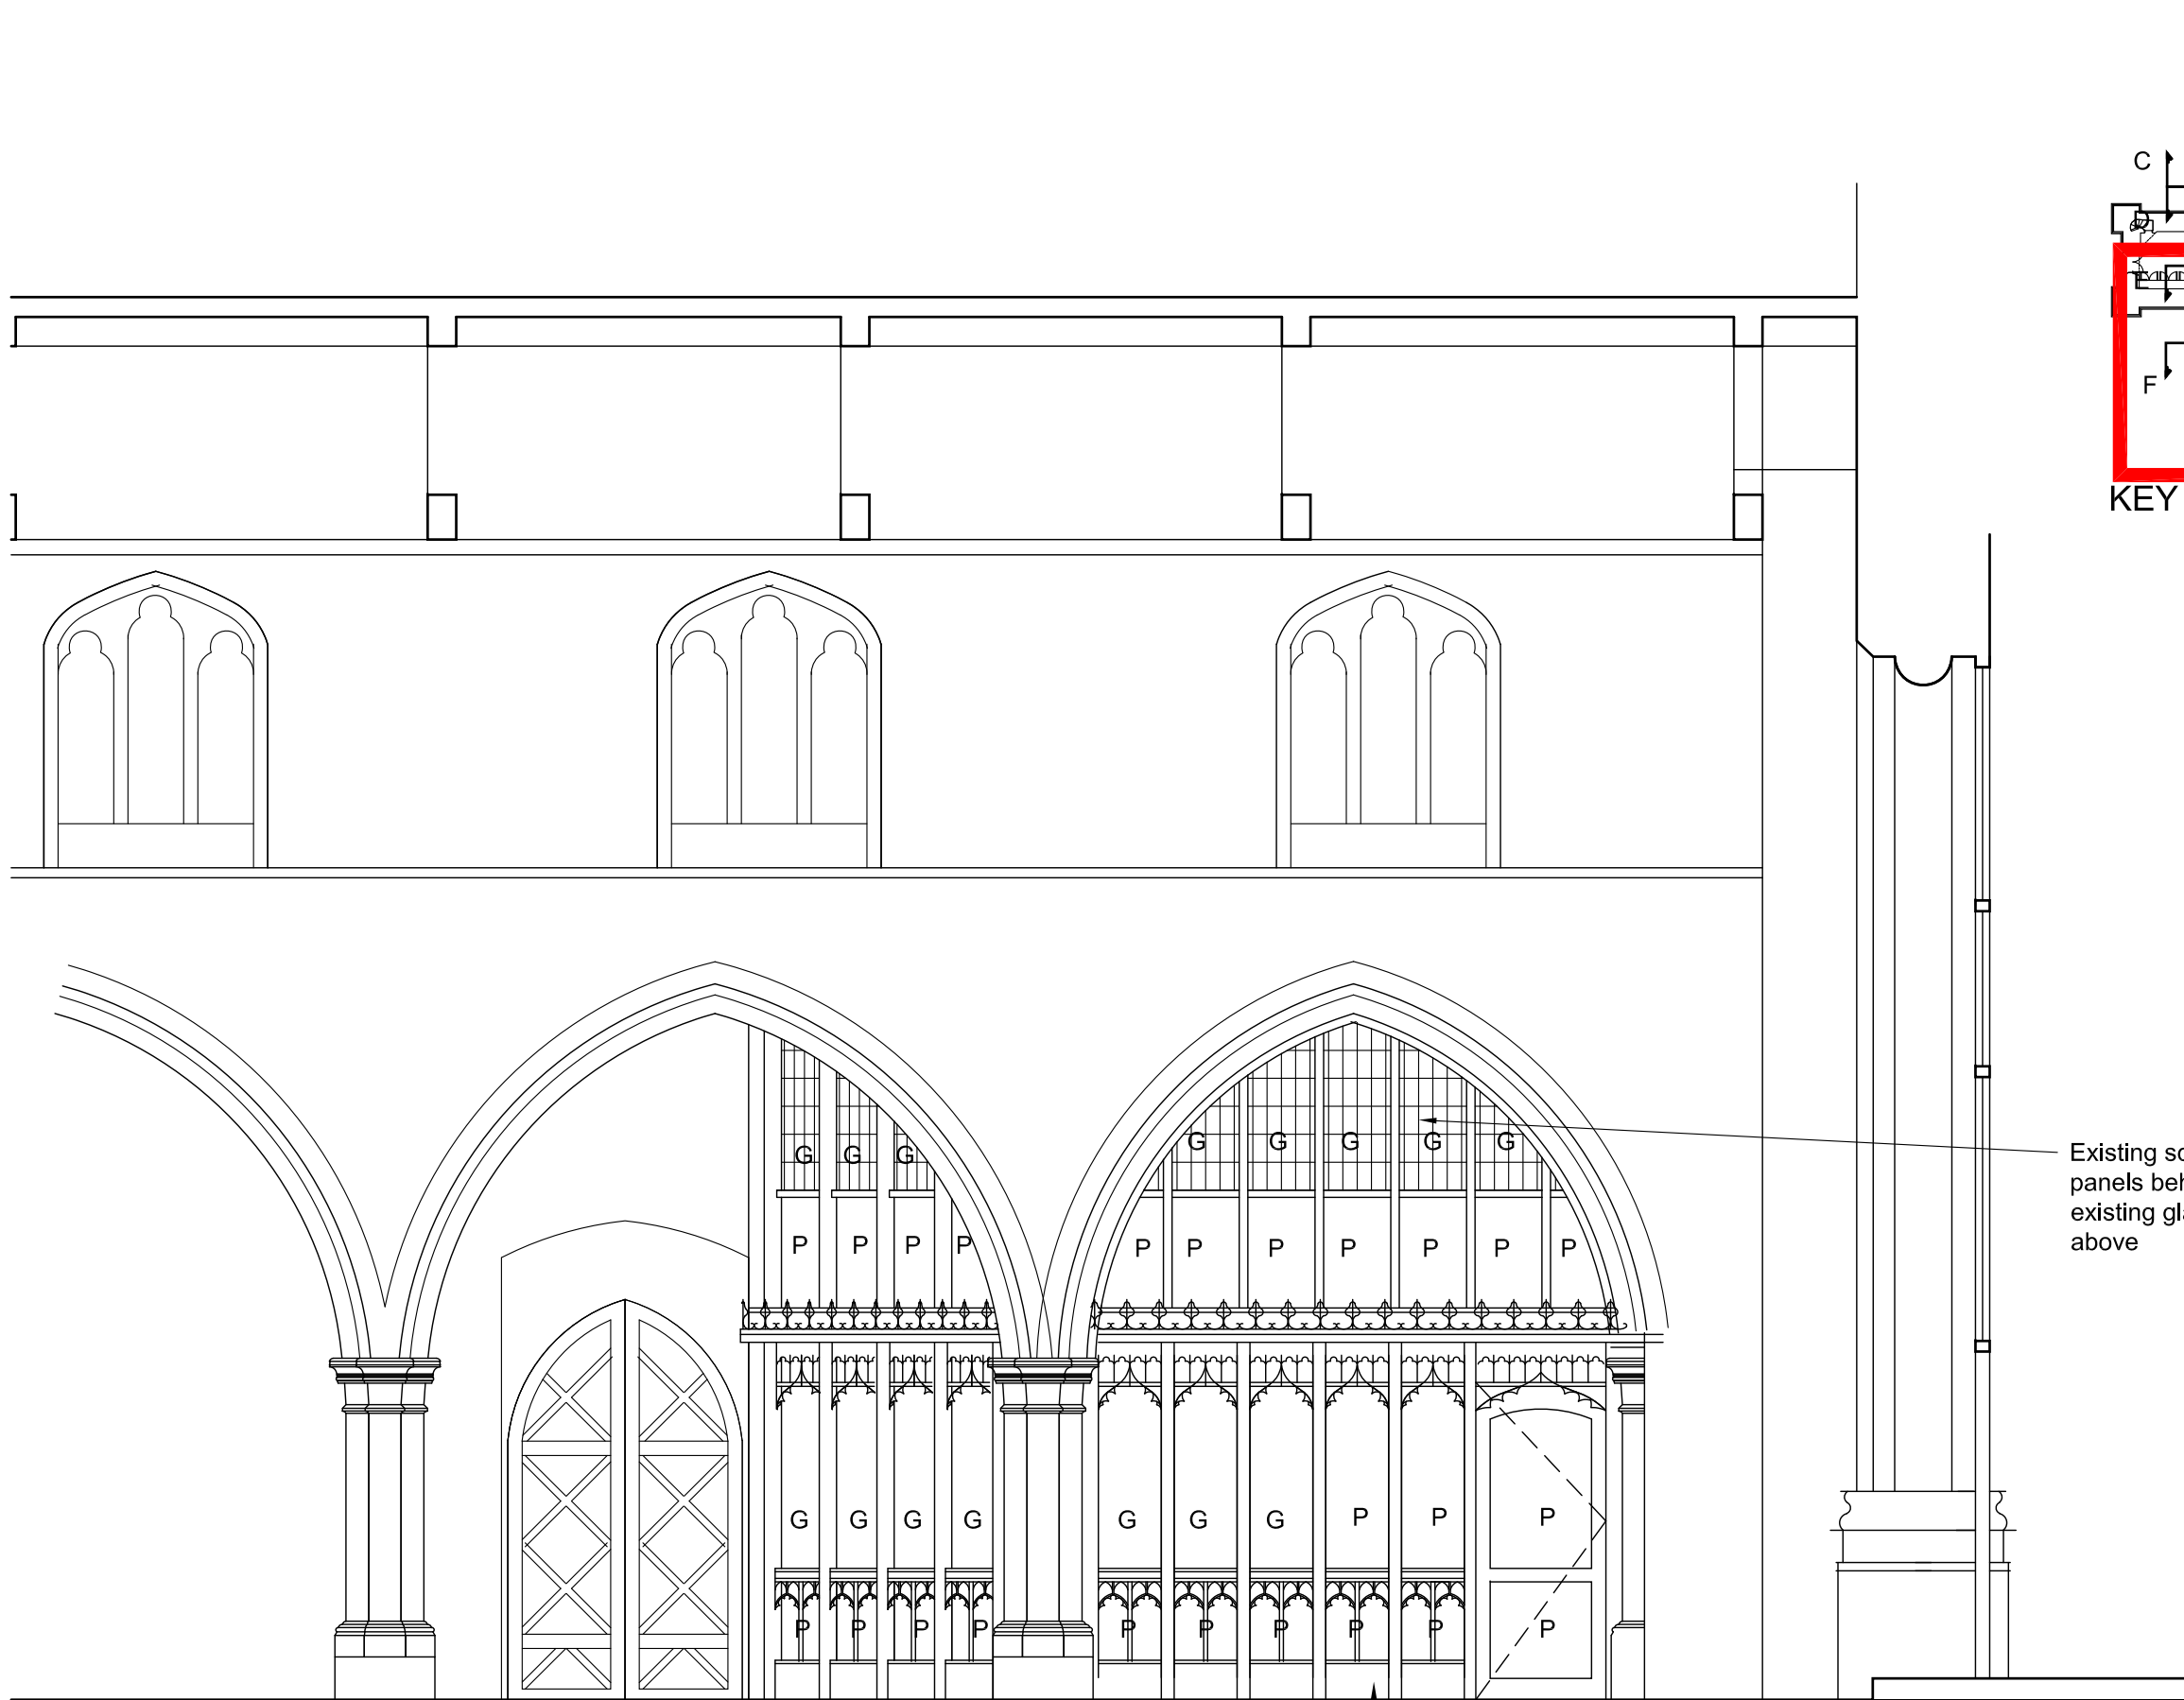


KEY

Existing screen remade to add oak panels behind storage cupboards, existing glass retained and reused above


Vestry North screen retained as existing, with 3 oak panels replaced with glazing

SECTION E - E 1:50 @ A3  
AS PROPOSED


G = Glazed  
P = Panel

 

PROJECT Parish Church of St. Mary & St. John, Rothley, Leicestershire		Pendery Architecture & Heritage Ltd 23 Orchard Road Hook Norton Banbury Oxon OX15 5LX d.pendery@btinternet.com 07482 557577	
CLIENT Sections E - South Aisle - As Proposed		ALL DIMENSIONS IN MILLIMETRES UNLESS STATED OTHERWISE. DO NOT SCALE FROM THE DRAWING. USE GIVEN DIMENSIONS ONLY. ALL DIMENSIONS TO BE CHECKED ON SITE. LATEST REVISION: SCALE @ A3 DATE DWG NO. REV As Shown Oct'19 1822/042 A	

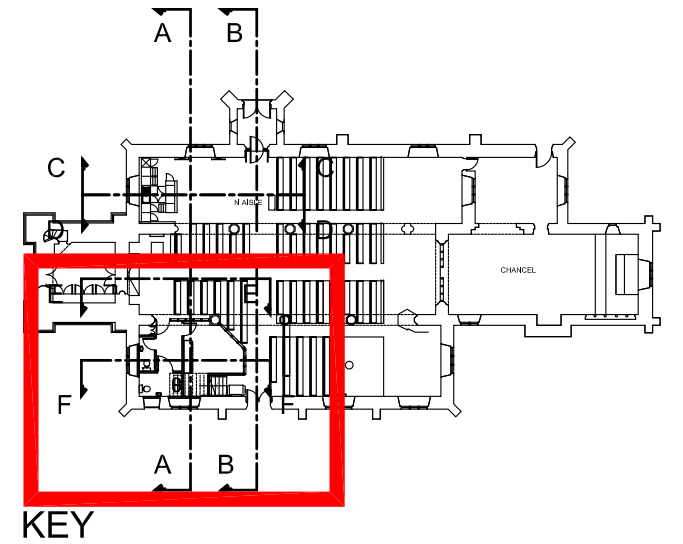

KEY

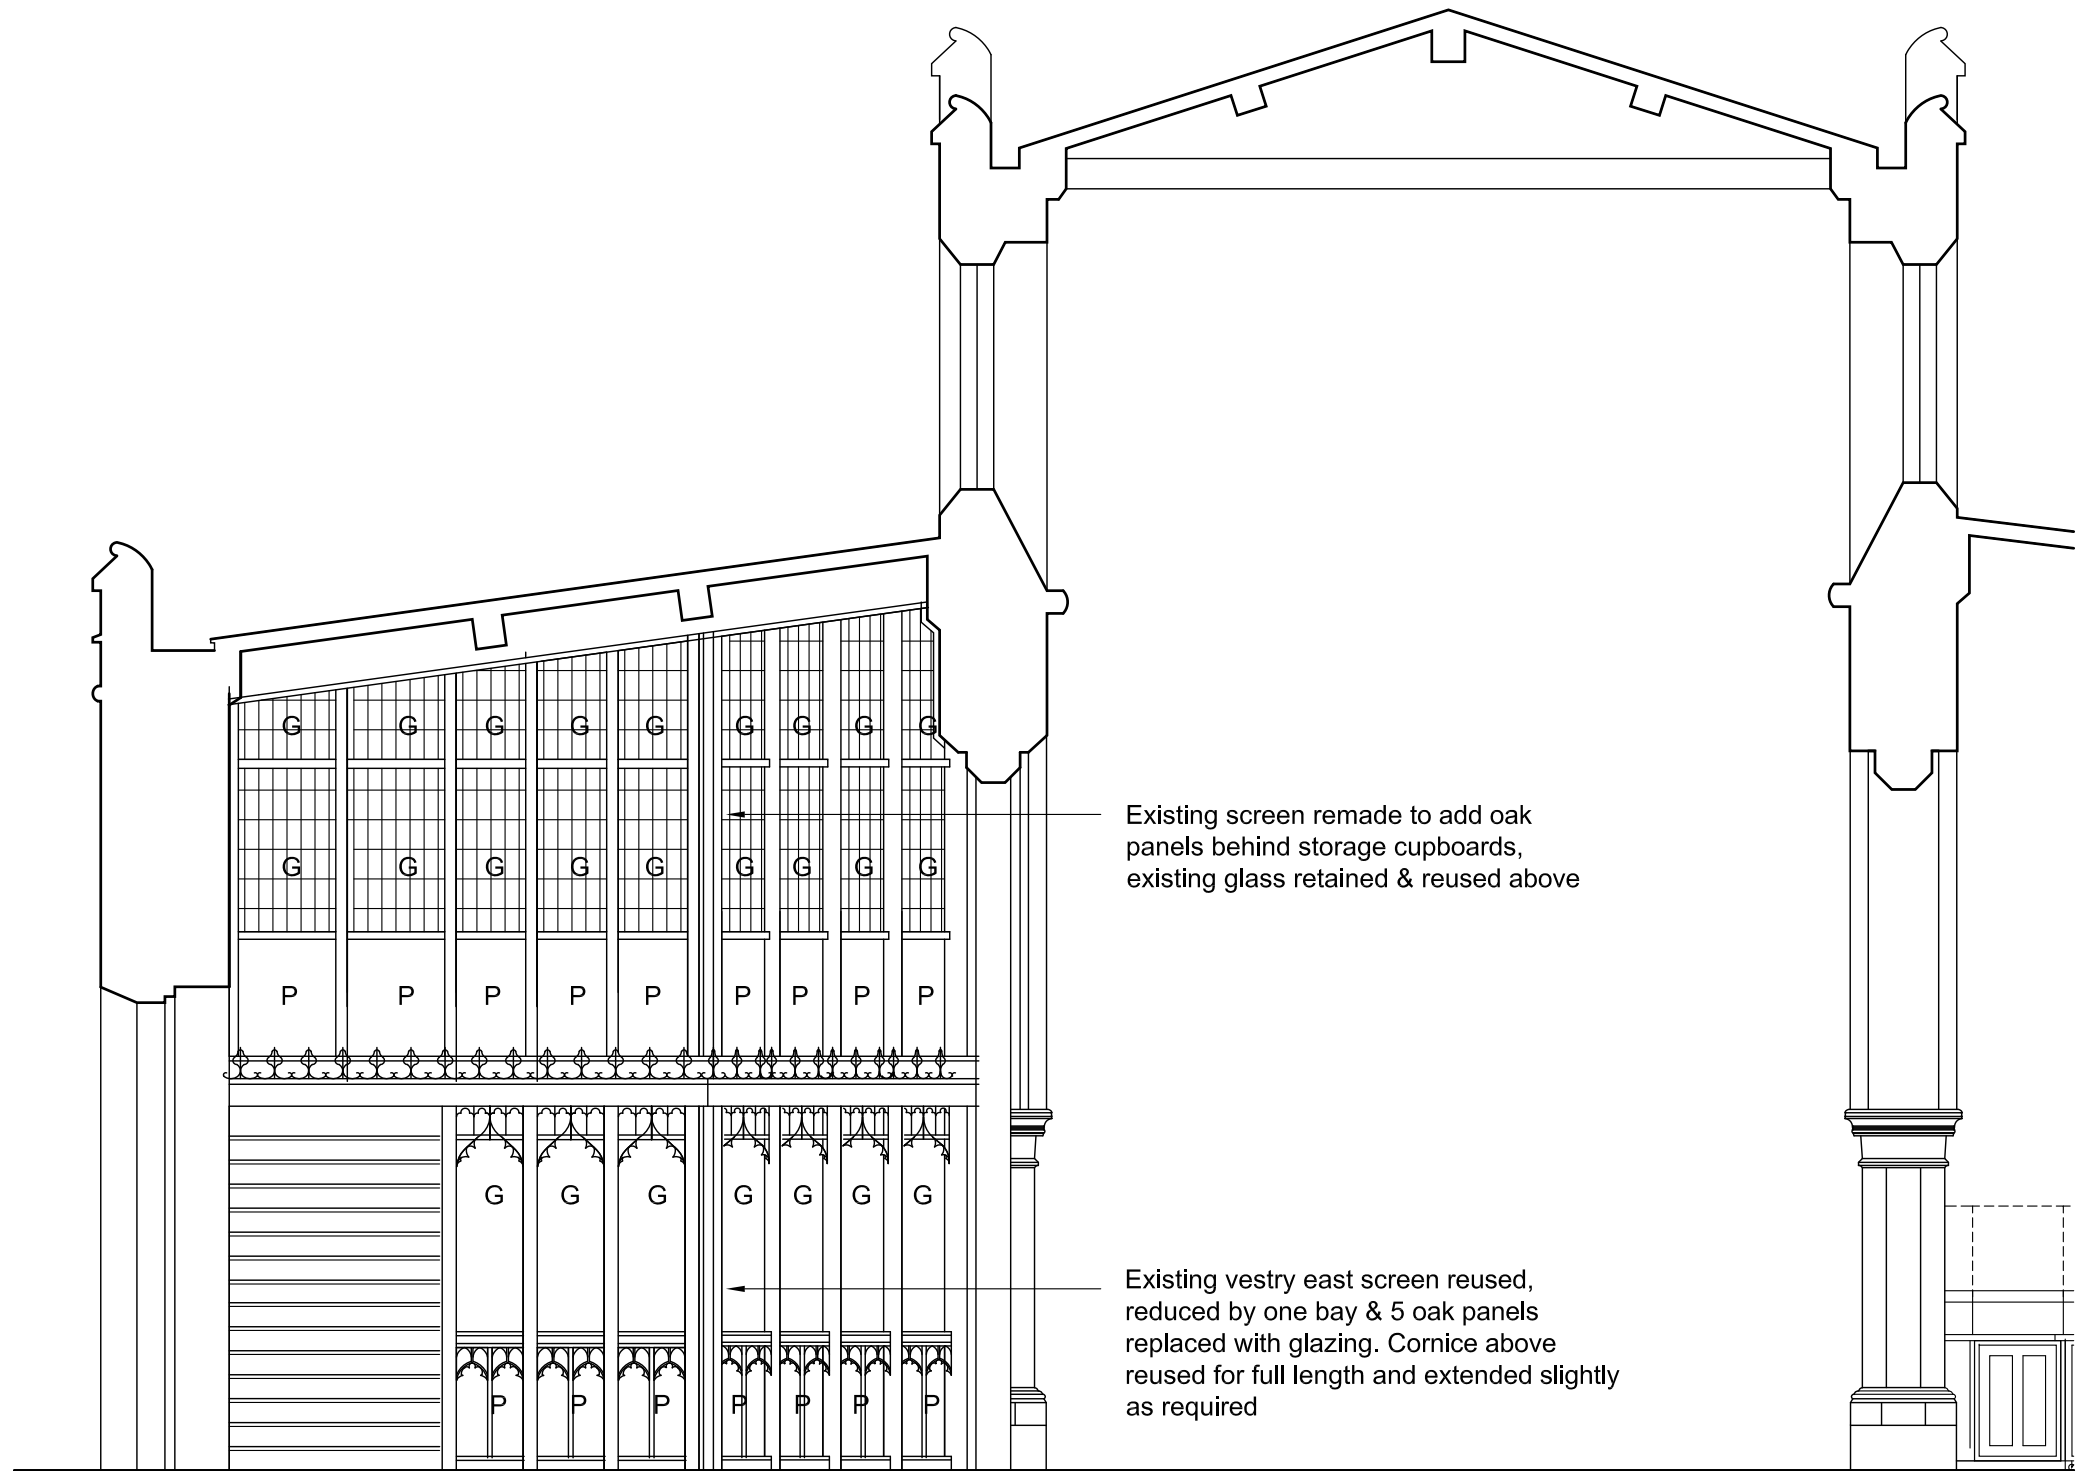

SECTION B - B 1:50 @ A3  
AS PROPOSED

G = Glazed  
P = Panel

1:50 Scale  
In metres



PROJECT Parish Church of St. Mary & St. John, Rothley, Leicestershire	Pendery Architecture & Heritage Ltd 23 Orchard Road Hook Norton Banbury Oxon OX15 5LX d.pendery@btinternet.com 07482 557577
CLIENT	ALL DIMENSIONS IN MILLIMETRES UNLESS STATED OTHERWISE. DO NOT SCALE FROM THE DRAWING. USE GIVEN DIMENSIONS ONLY. ALL DIMENSIONS TO BE CHECKED ON SITE. LATEST REVISION:
TITLE Sections B - South Aisle - As Proposed	SCALE @ A3 As Shown
DATE Oct'19	DWG NO 1822/043 B